


# CORNER RECORD

# COUNTY OF PLACER, CALIFORNIA

City of \_\_\_\_\_ Document Number 20160097

Brief Legal Description MONUMENTS AS SHOWN ON 4-RS-56, O.R.P.C.

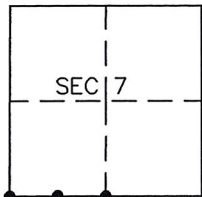

SEC 7  
T12N  
R7E  
M.D.M.

## CORNER TYPE

Government Cor. ☒ Control ☐  
Meander ☐ Property ☒  
Rancho ☐ other ☐  
Date of Survey NOVEMBER 15, 2016

## CORNER TYPE (optional)

N. \_\_\_\_\_  
E. \_\_\_\_\_  
Zone \_\_\_\_\_ Datum \_\_\_\_\_  
Elev. \_\_\_\_\_

Corner - Left as Found ☐ Found and Tagged ☐ Established ☐ Reestablished ☐ Rebuilt ☒

Identification and type of corner found: Evidence used to identify or procedure used to establish or reestablish corner: FOUND MONUMENTS IN TRAVELED WAY OF VIRGINIATOWN ROAD AS SHOWN (SEE REVERSE) ON THAT RECORD OF SURVEY, AT BOOK 4, OF SURVEYS, PAGE 56, P.C.R., FROM FOUND MONUMENTS, ESTABLISHED REFERENCE POINTS PRIOR TO PAVEMENT OVERLAY.

A description of the physical condition of the monument as found and as set or reset: FROM REFERENCE POINTS, REPLACED AND SET AS SHOWN AFTER PAVEMENT OVERLAY. (SEE REVERSE FOR STAMPING)

## SURVEYOR'S STATEMENT

This Corner Record was prepared by me or under my direction in conformance with the Land Surveyors' Act on MARCH 22 2017.

Signed [Signature] L.S. or R.C.E. Number LS 7941



## COUNTY SURVEYOR'S STATEMENT

This Corner Record was received \_\_\_\_\_ 20 \_\_\_\_ and examined and filed MARCH 24, 2017 20 \_\_\_\_.


Signed [Signature] Title County Surveyor

County Surveyor's Comment:  
xx




BOOK 19 OF CORNER RECORDS, PAGE 86

FD. 3/8" PIN AS SHOWN ON 4-RS-56,  
REPLACED WITH 3-1/4" BRASS DISC STAMPED  
AS SHOWN IN MONUMENT BOX

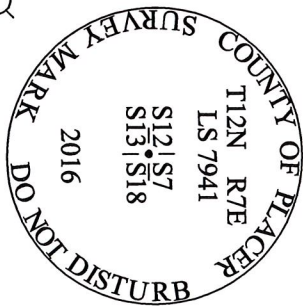


- LEGEND**
- ⊕ SET MAG NAIL WITH "PLACER CO. SURVEYOR" TAG  
AS A REFERENCE POINT
  - ⊙ SET PUNCH MARK IN SEWER VAULT  
AS A REFERENCE POINT
  - SET 5/8" REBAR WITH "PLACER CO. SURVEYOR" TAG  
AS A REFERENCE POINT
  - ⊗ FOUND AND SET AS SHOWN
  - ( ) RECORD DATA PER 4-RS-56

FD. RAILROAD SPIKE, NO MARKINGS, PER 4-RS-56 PRIOR  
TO PAVEMENT OVERLAY, SET PK NAIL WITH  
"PLACER COUNTY SURVEYOR" TAG  
AFTER PAVEMENT OVERLAY.

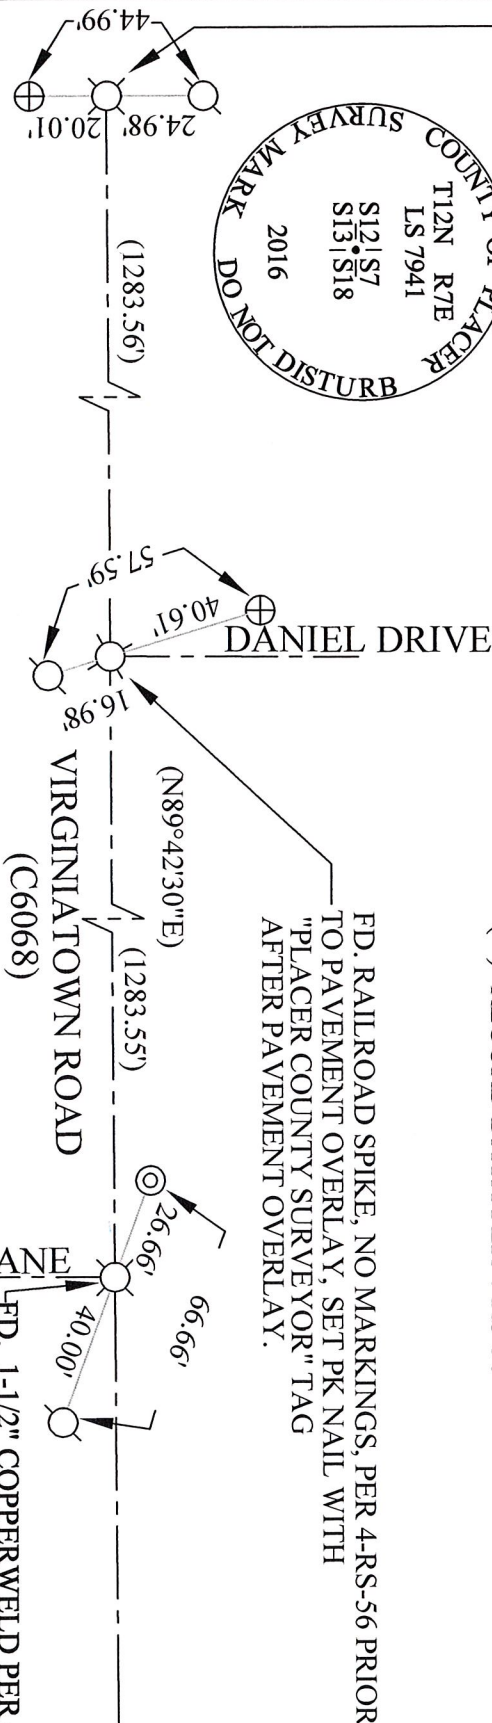

FD. 1-1/2" COPPERWELD PER 4-RS-56,  
REPLACED WITH 3-1/4" BRASS DISC  
STAMPED AS SHOWN IN MONUMENT BOX

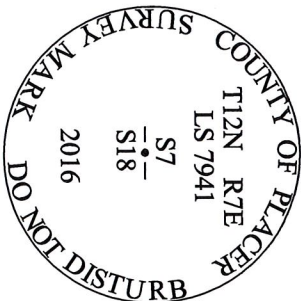

**NOTE**  
THIS CORNER RECORD REPRESENTS THE  
AS FOUND LOCATION OF THE MONUMENTS  
SHOWN HEREON, NO SURVEY HAS BEEN MADE  
OF SAID MONUMENTS IN RELATIONSHIP TO  
REFERENCED RECORD MAPS.

